


FRONT VIEW

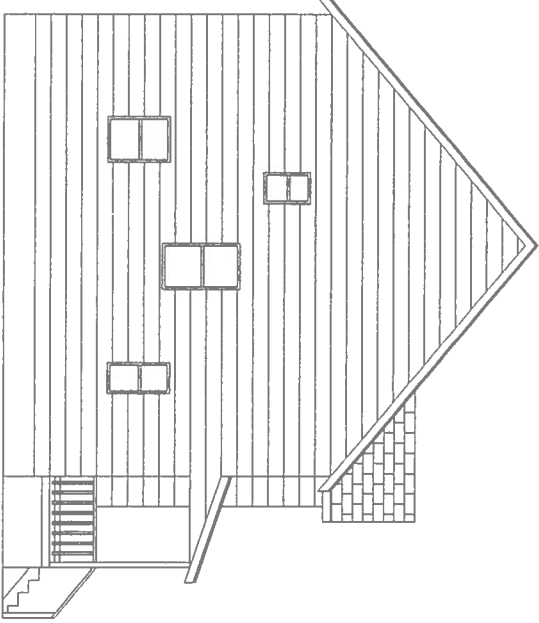


LEFT VIEW


ELEVATION VIEWS

SCALE: 1/8" = 1'


30X54F23.DWG
105/26/161

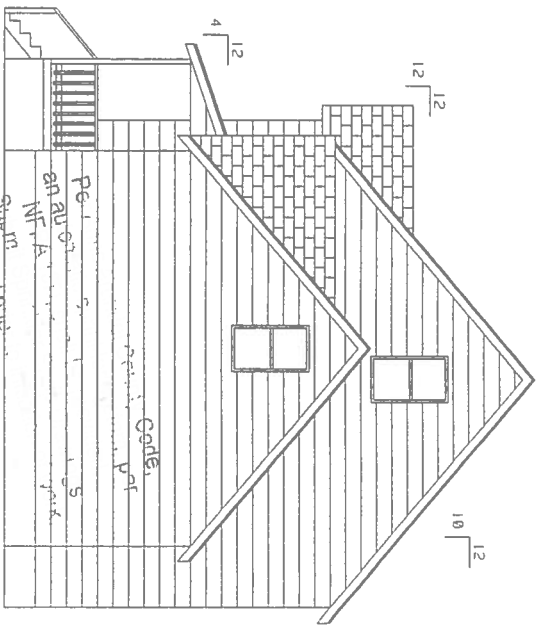

REAR VIEW

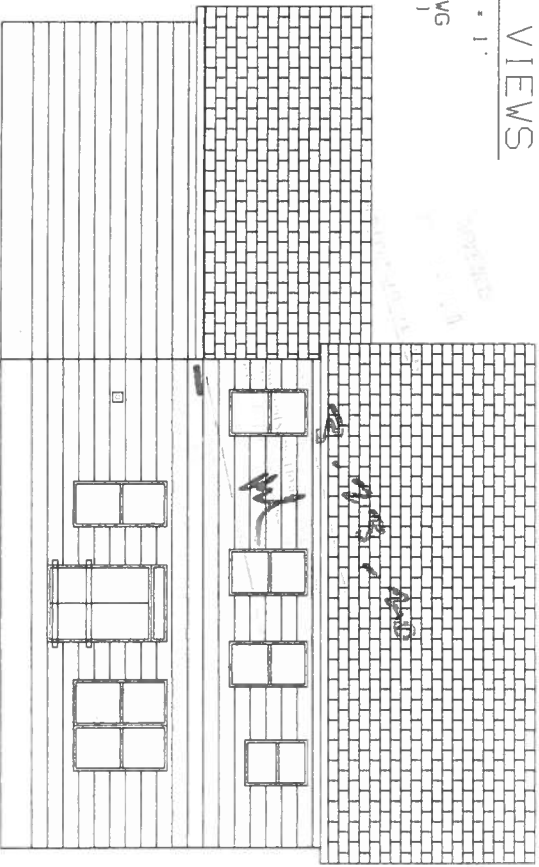

B02381526 APP

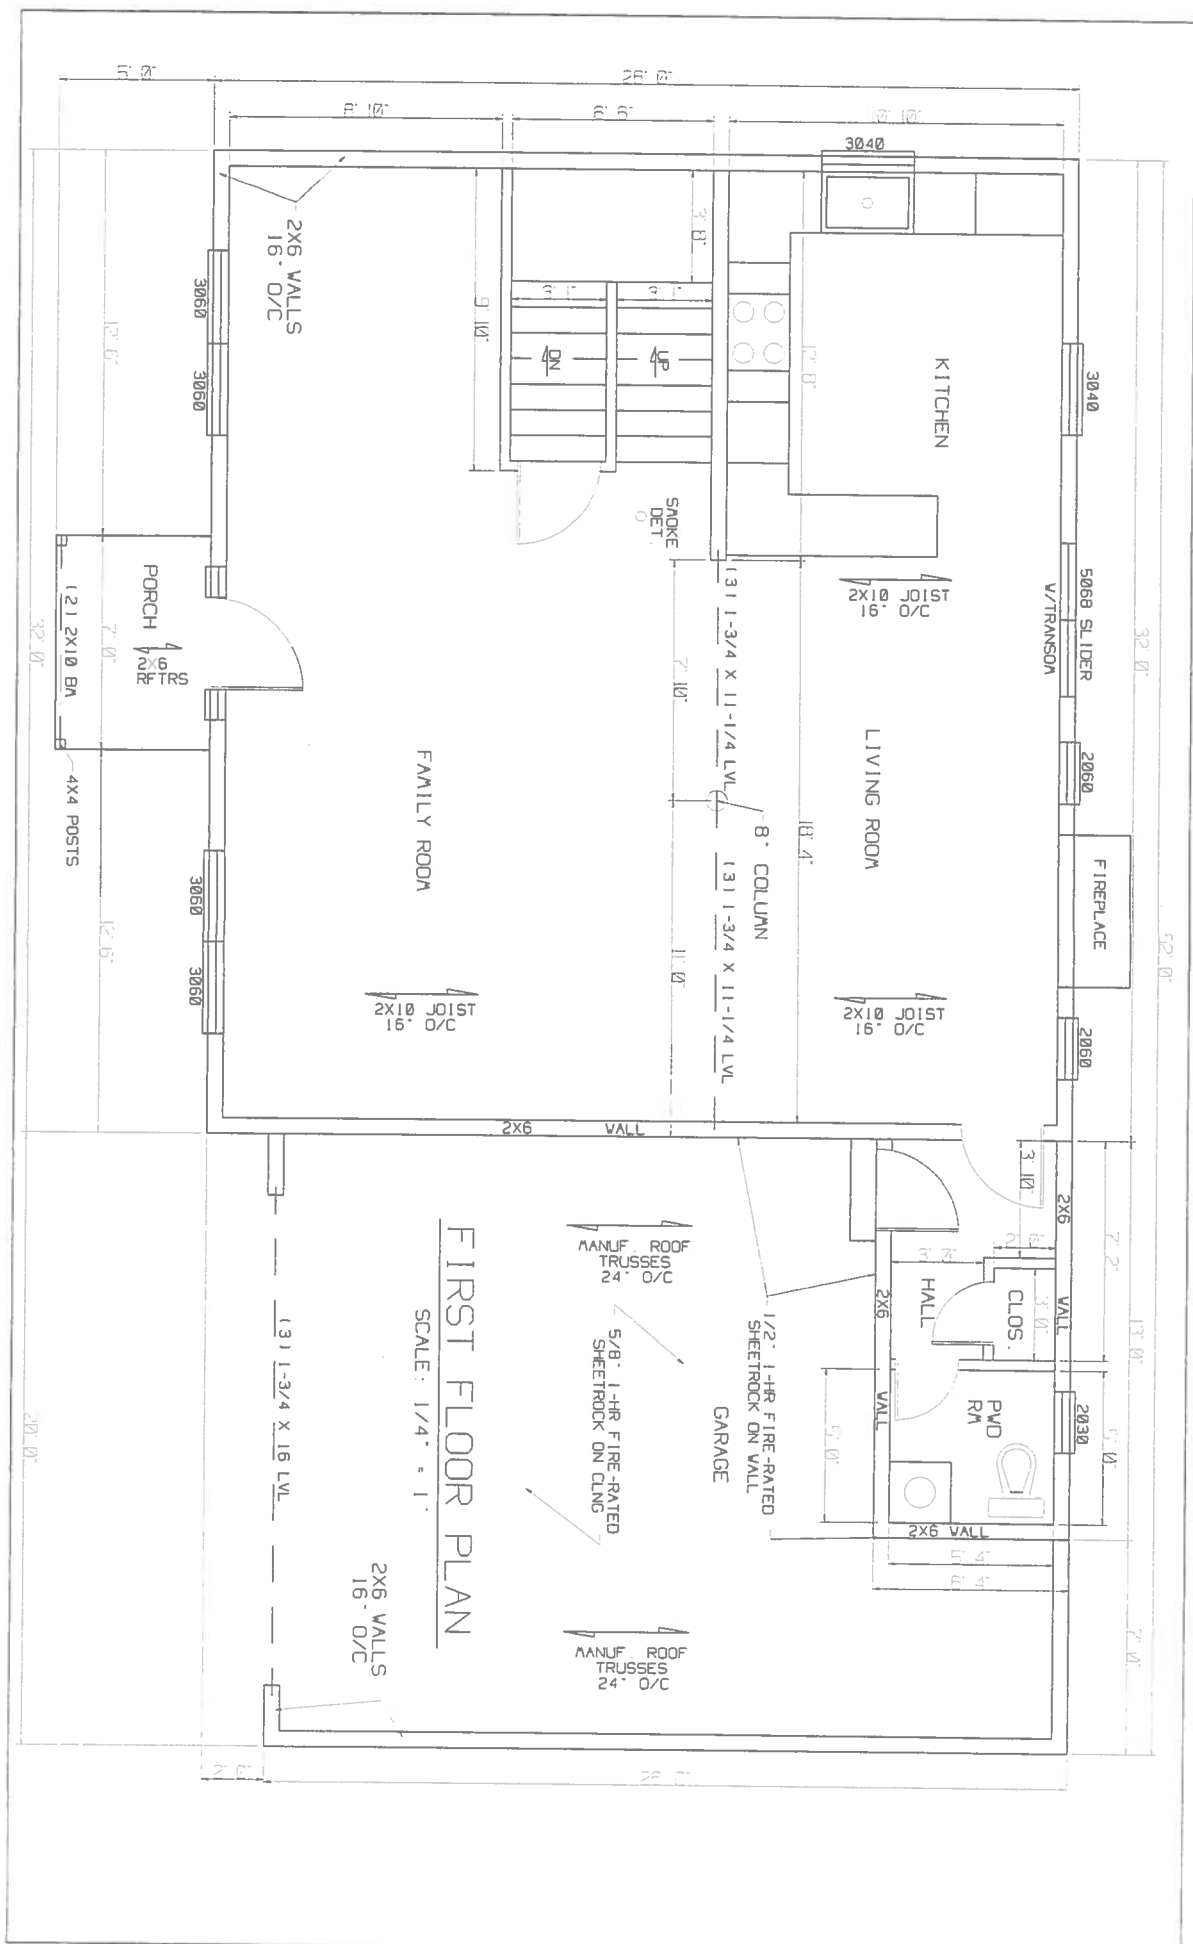

FIRST FLOOR PLAN

SCALE: 1/4" = 1'

2X6 WALLS
16' O/C

MANUF. ROOF TRUSSES
24" O/C


5/8" 1-HR FIRE-RATED SHEETROCK ON CLNG

1/2" 1-HR FIRE-RATED SHEETROCK ON WALL


MANUF. ROOF TRUSSES
24" O/C

(3) 1-3/4 X 11-1/4 LVL


2X6 WALLS
16' O/C

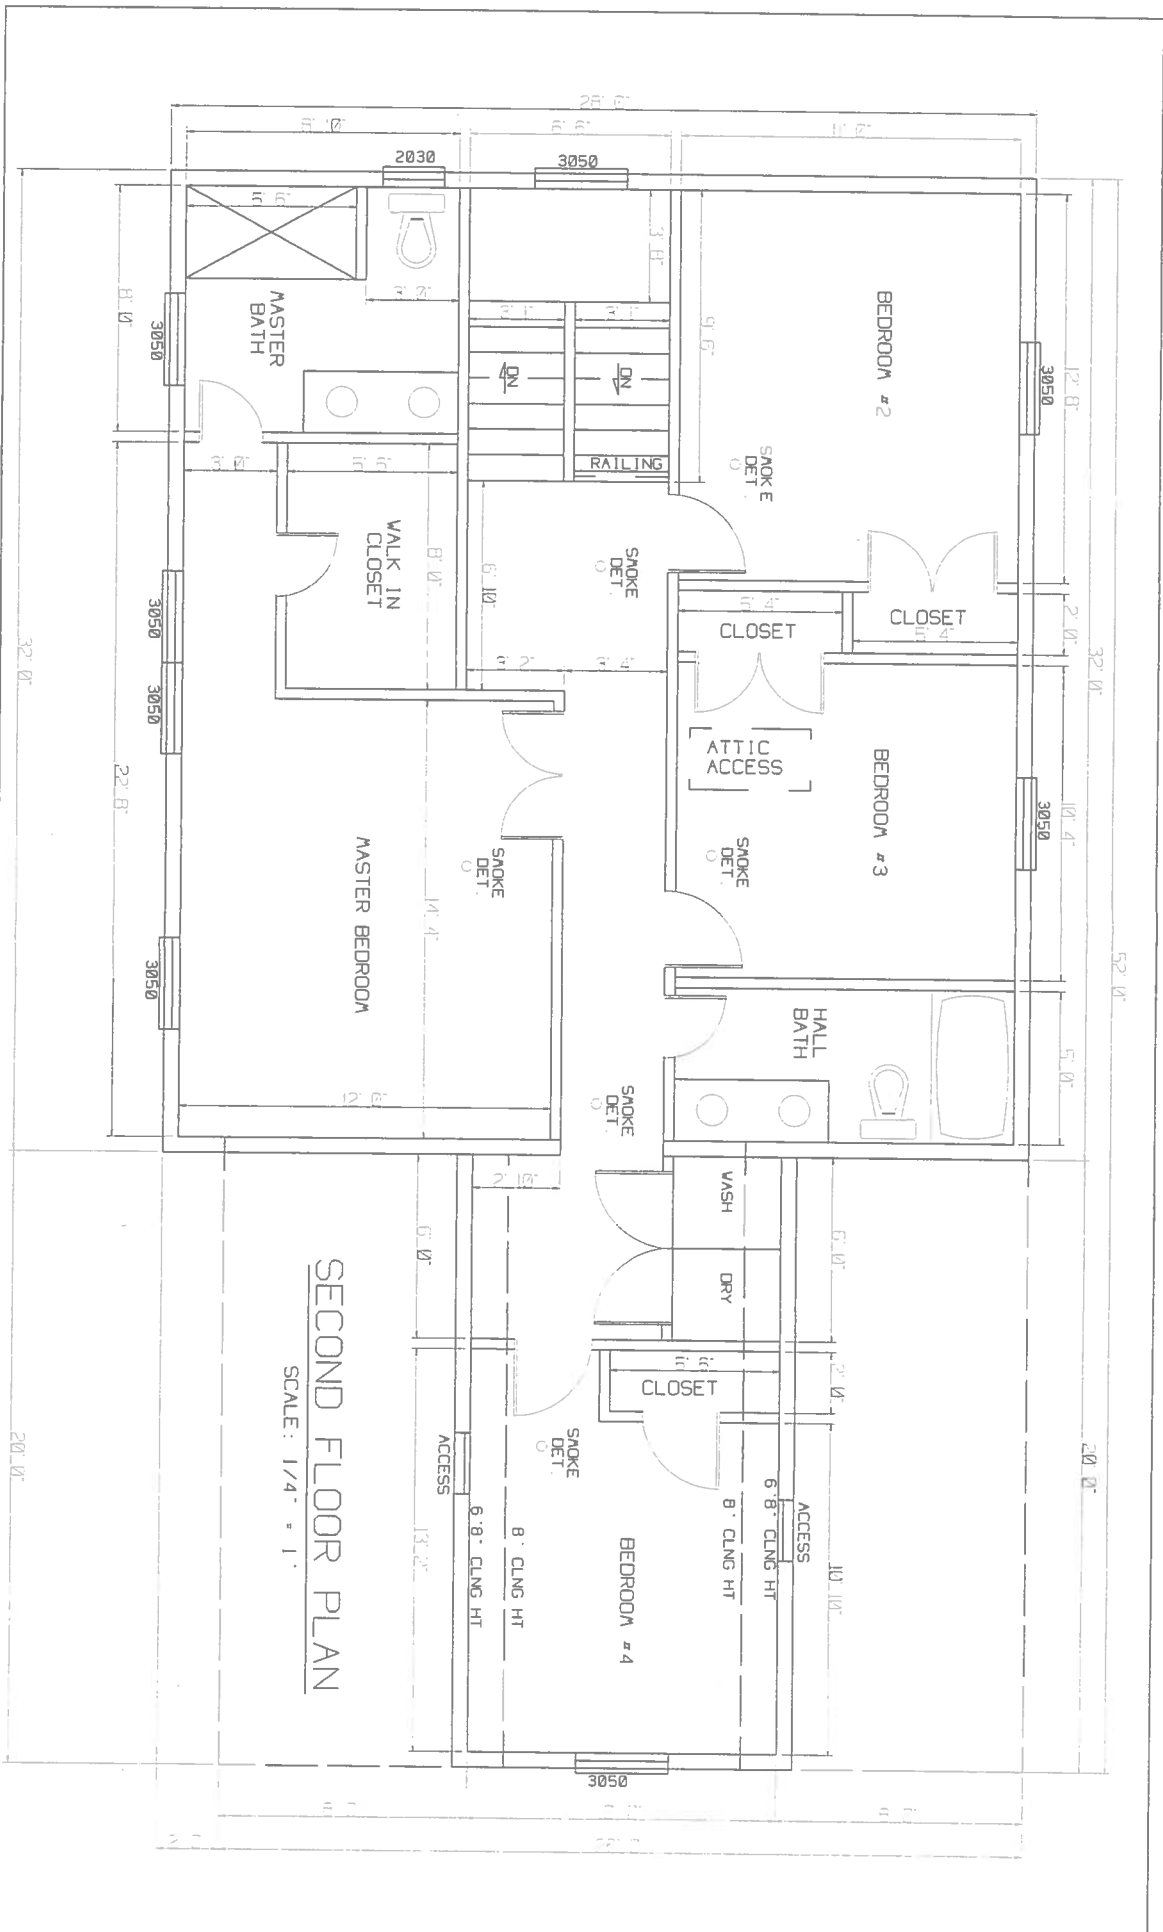

SECOND FLOOR PLAN
 SCALE: 1/4" = 1'

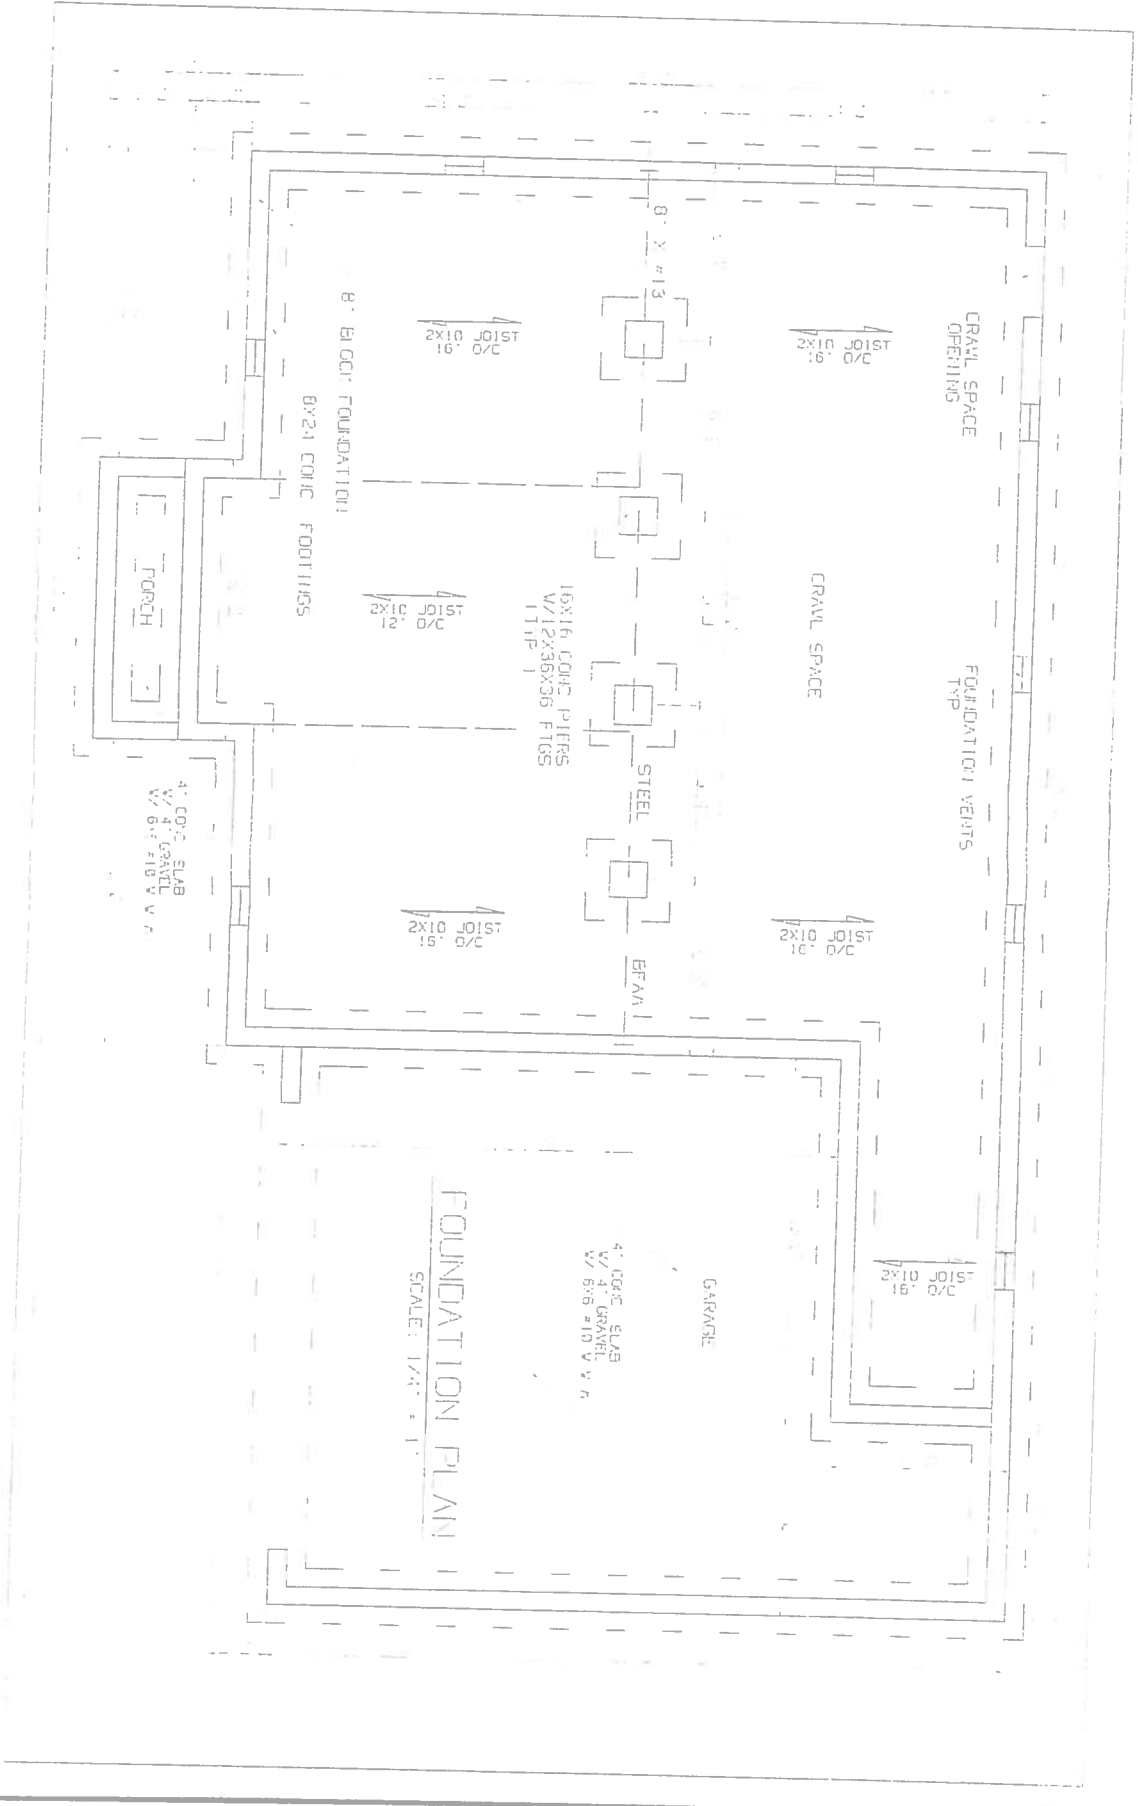

FOUNDATION PLAN
SCALE: 1/4" = 1'

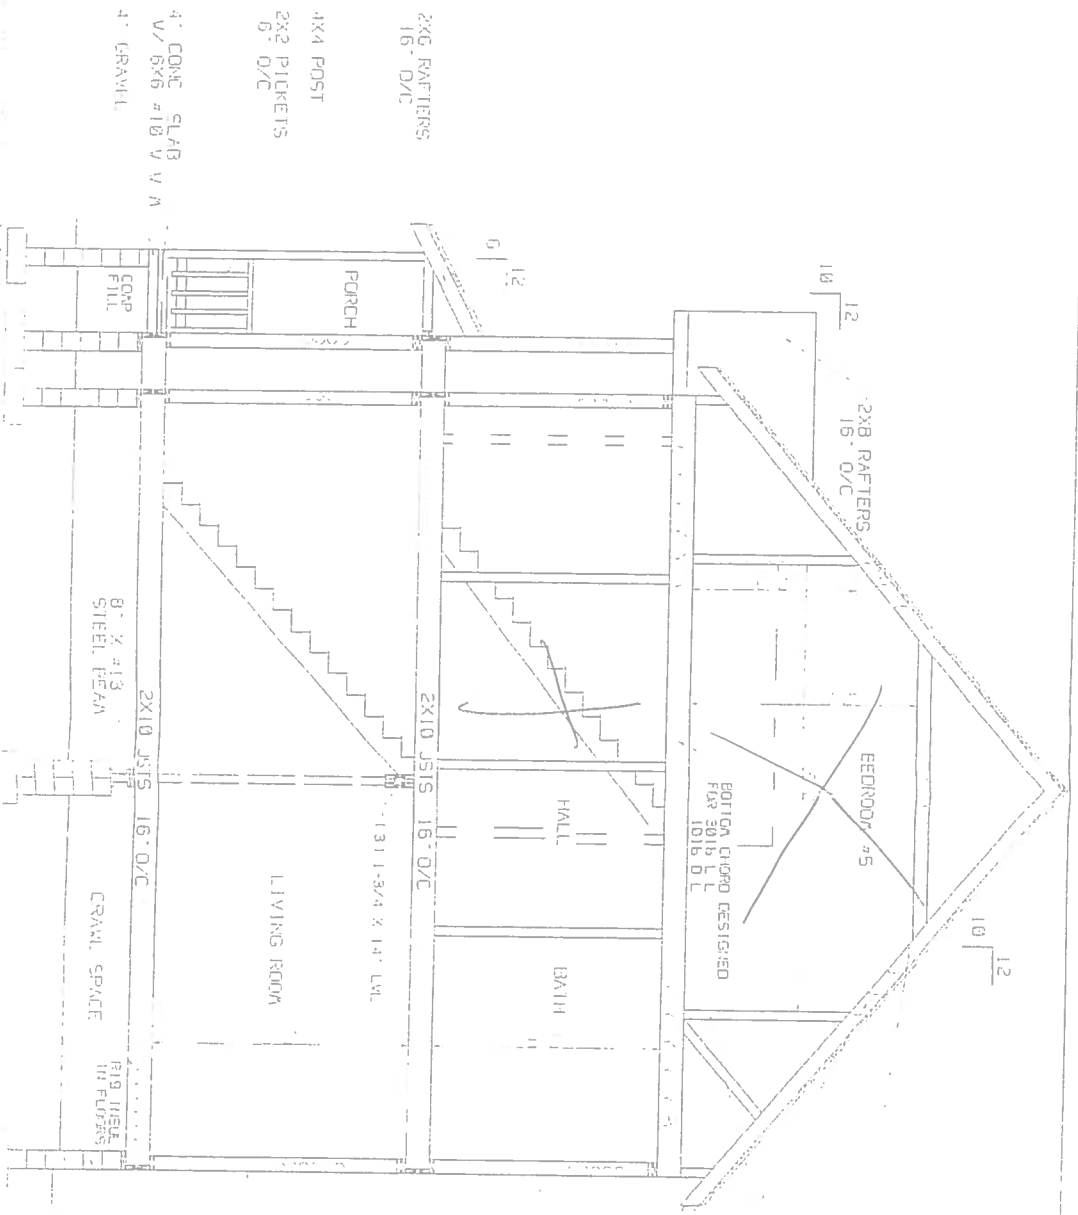

SECTION VIEW

SCALE 1/4" = 1'

- 28" T IBERGLASS SHINGLES ON 15/16 FELT PAPER ON 1/2 OSB
- MANUF. ROOF TRUSSES
- 24" O/C
- R19 INSUL. IN CEILING
- ALUM. FACIA & VINYL SHEET W/ GUTTERS & DOWNSPOUTS
- 2x6 WALLS 16" O/C
- R19 INSUL. IN WALLS
- NOTE: CRAWL SPACE GRADE TO BE HIGHER THAN EXTERIOR GRADE
- 2x6 WALLS 16" O/C
- R19 INSUL. IN WALLS
- VINYL SIDING ON 1/2" PLYWOOD
- 8" BLOCK FOUNDATION
- 3x24 CONC. FOOTINGS ON EXTERIOR GRADE