


definition
or all other
n (F-6)
ing
contributing
a facility

reas of
red.


ments

blished
above
a rain


Supp. 1

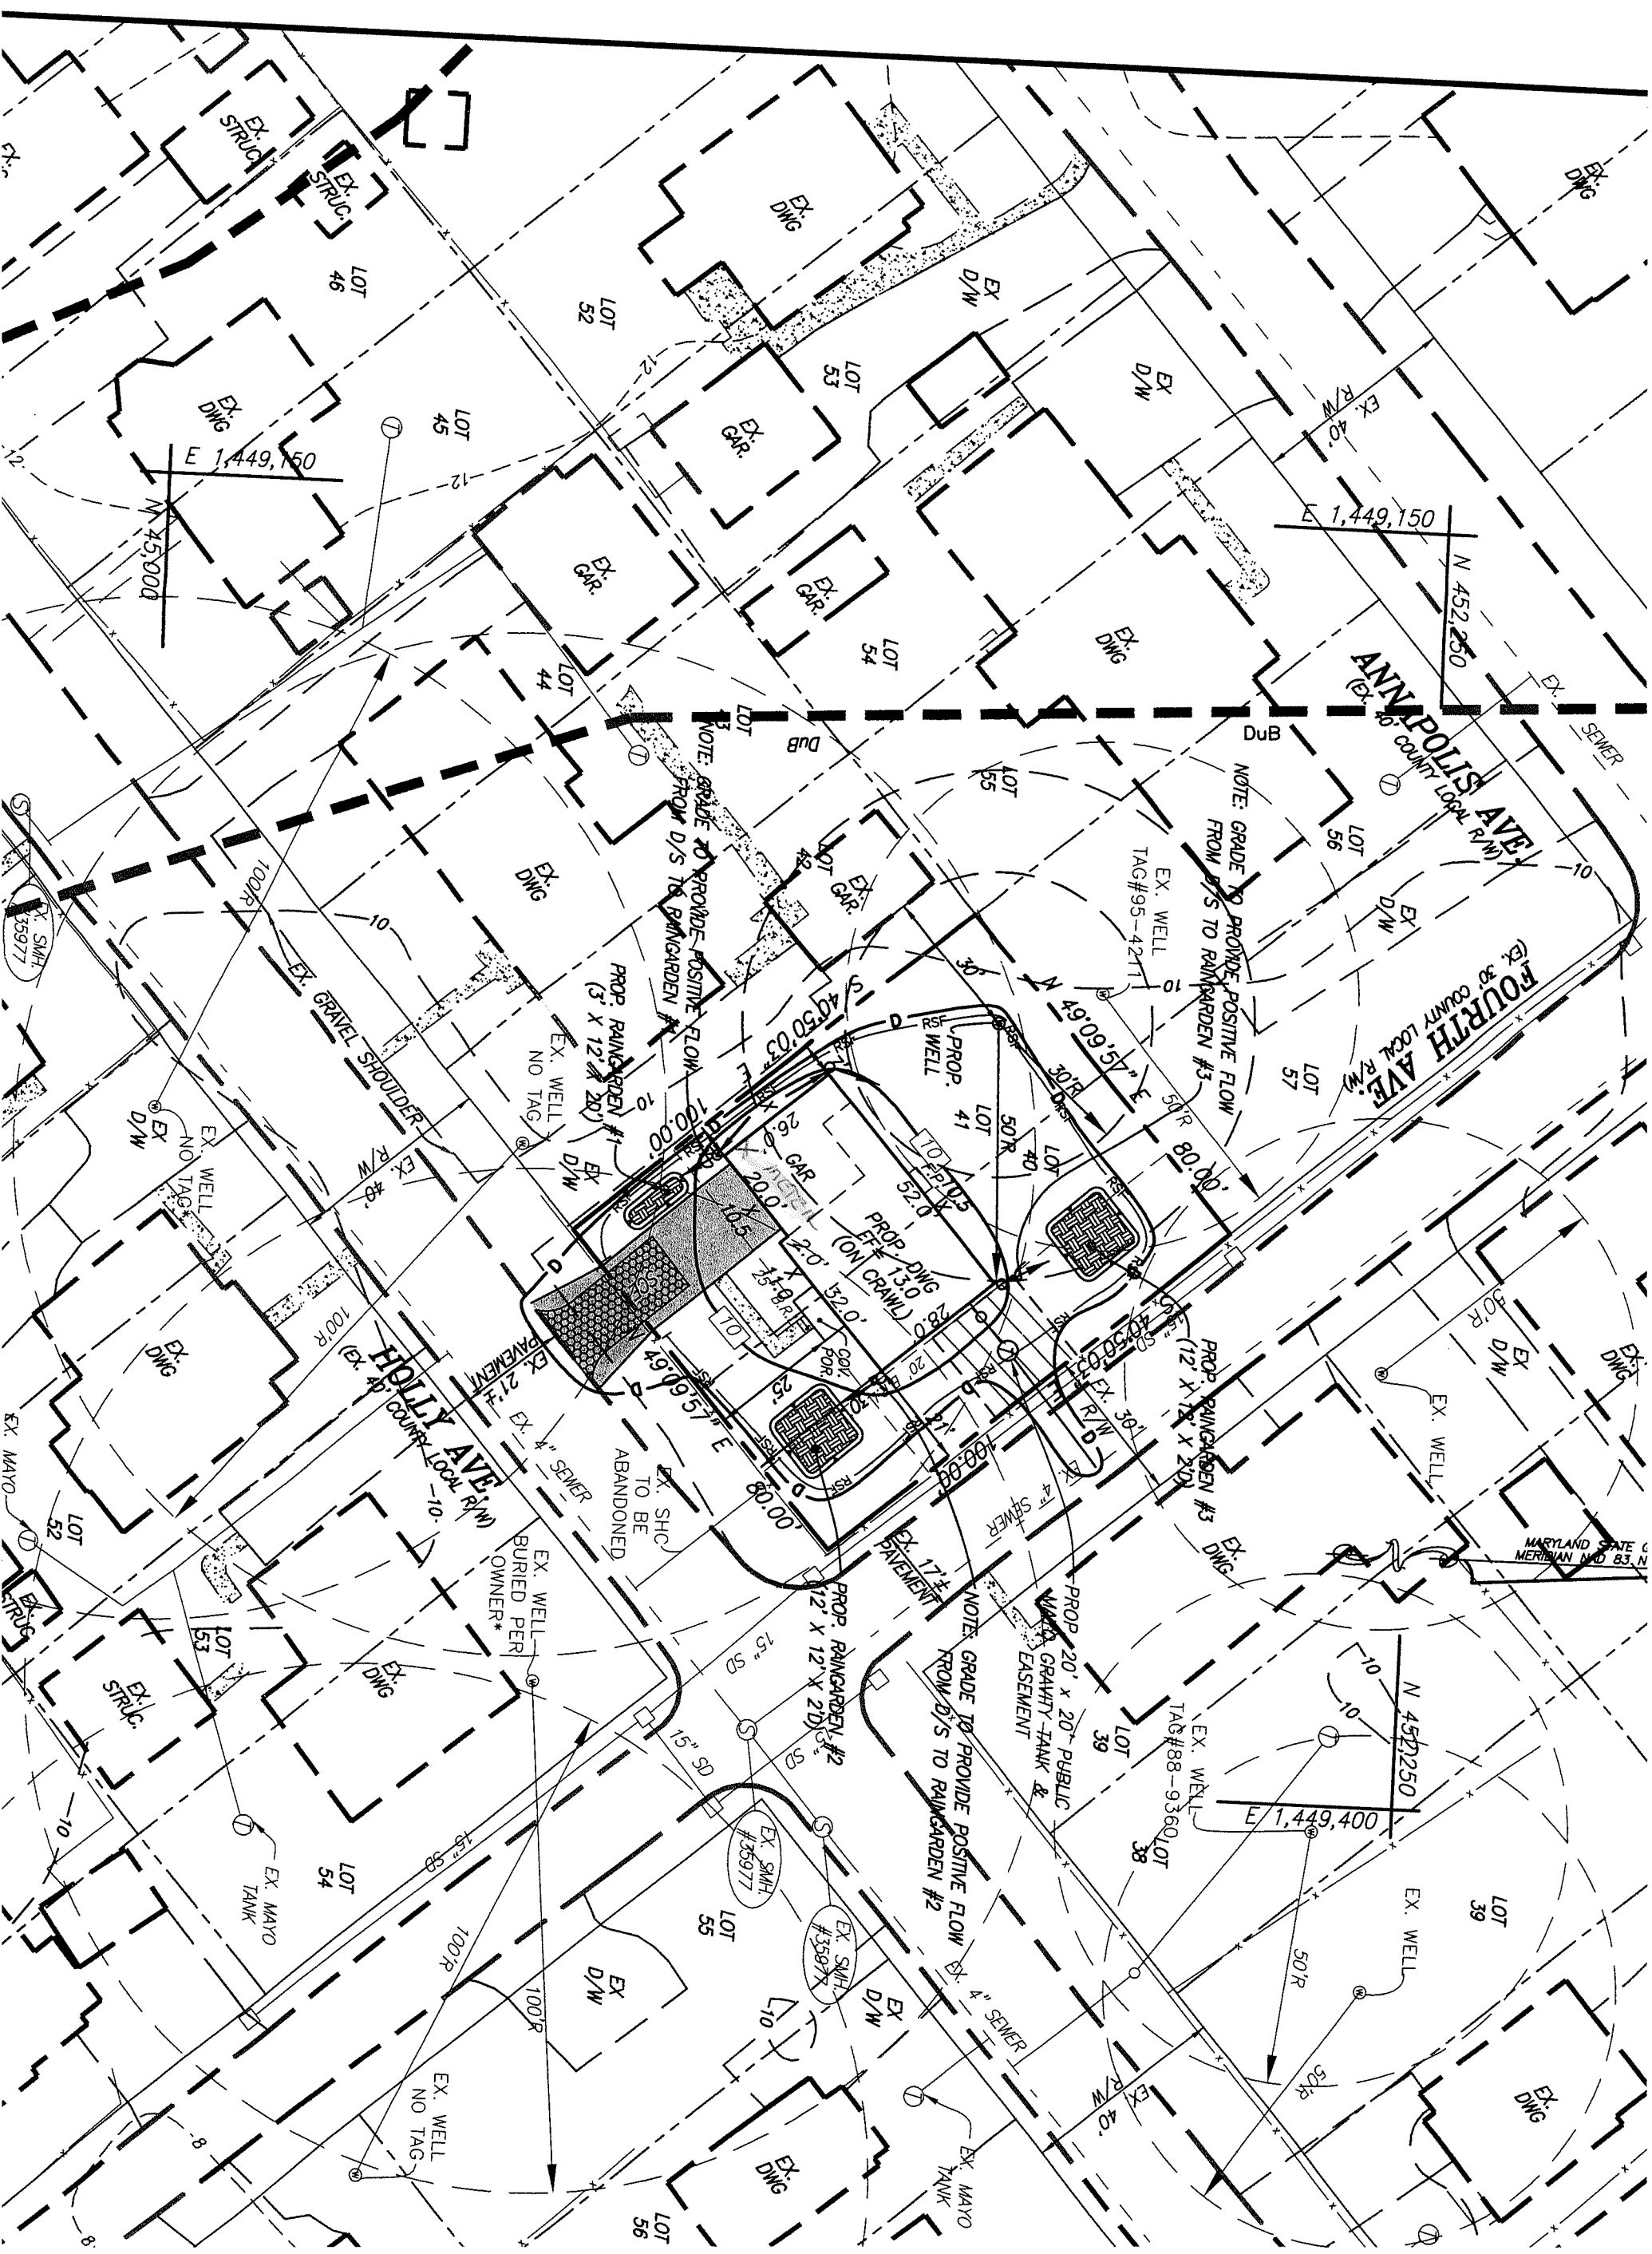

Bob Holly

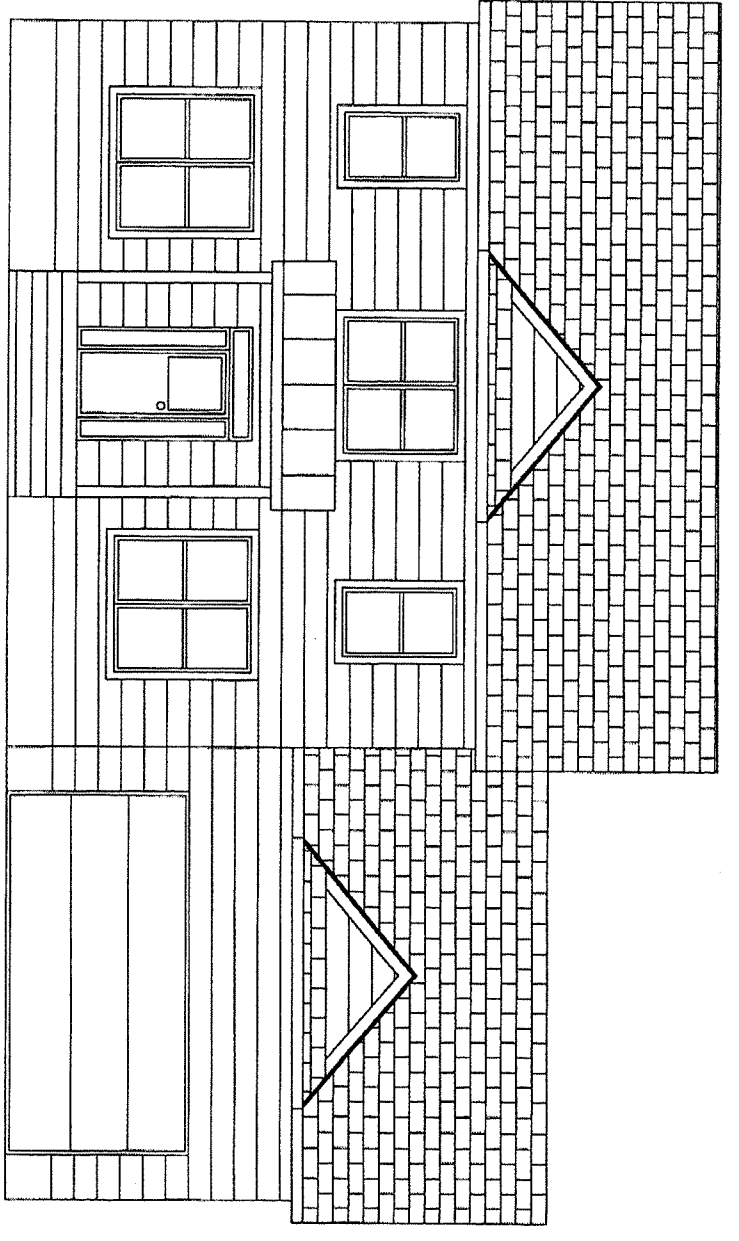

FRONT VIEW

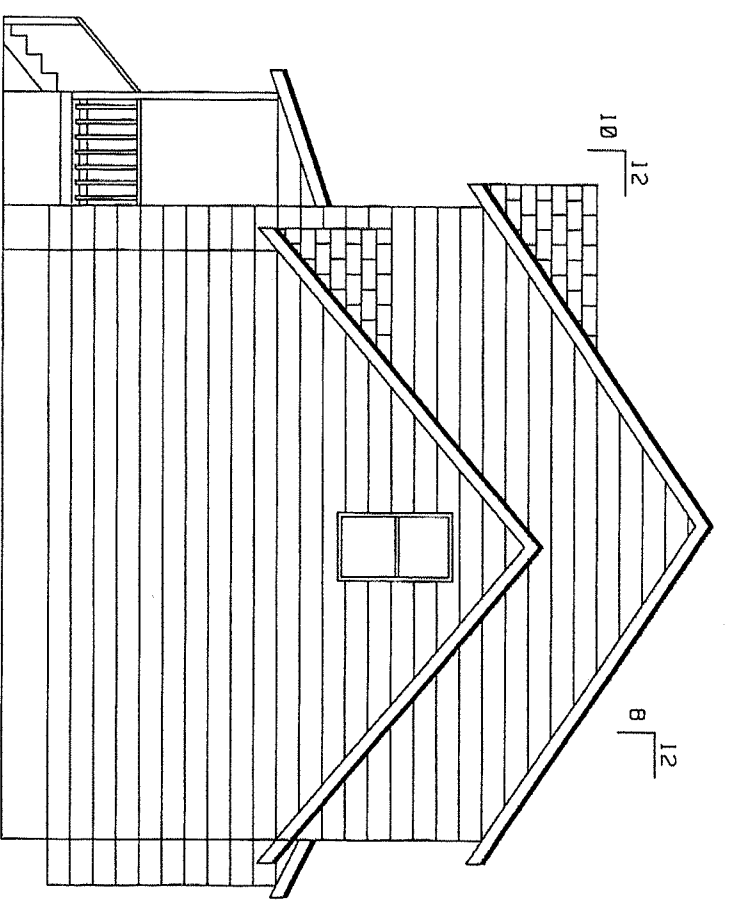


RIGHT VIEW


ELEVATION VIEWS

SCALE: 1/8" = 1'


28X52F24.DWG
(11/16/22)

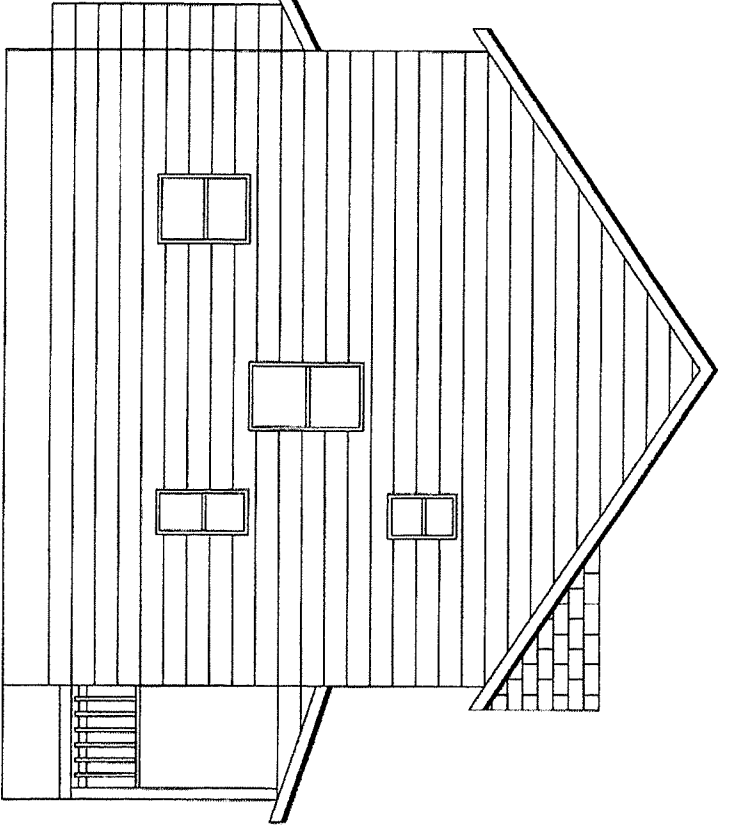


LEFT VIEW

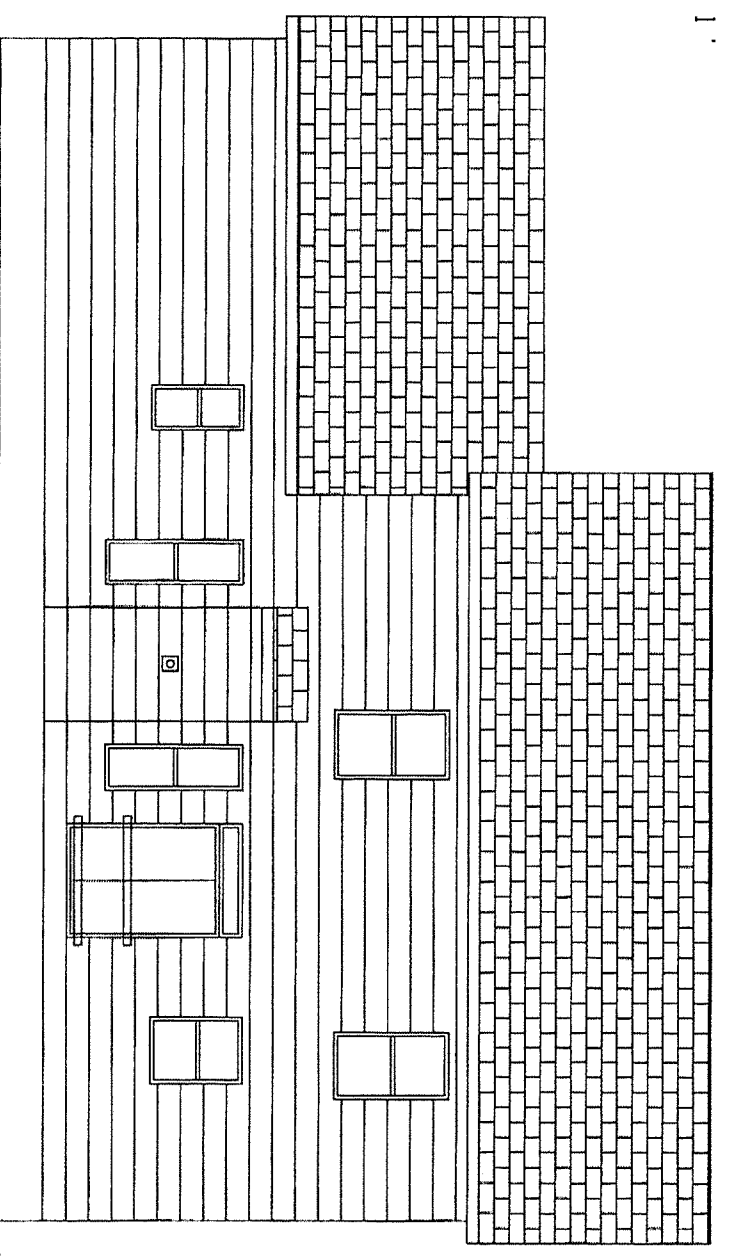


REAR VIEW

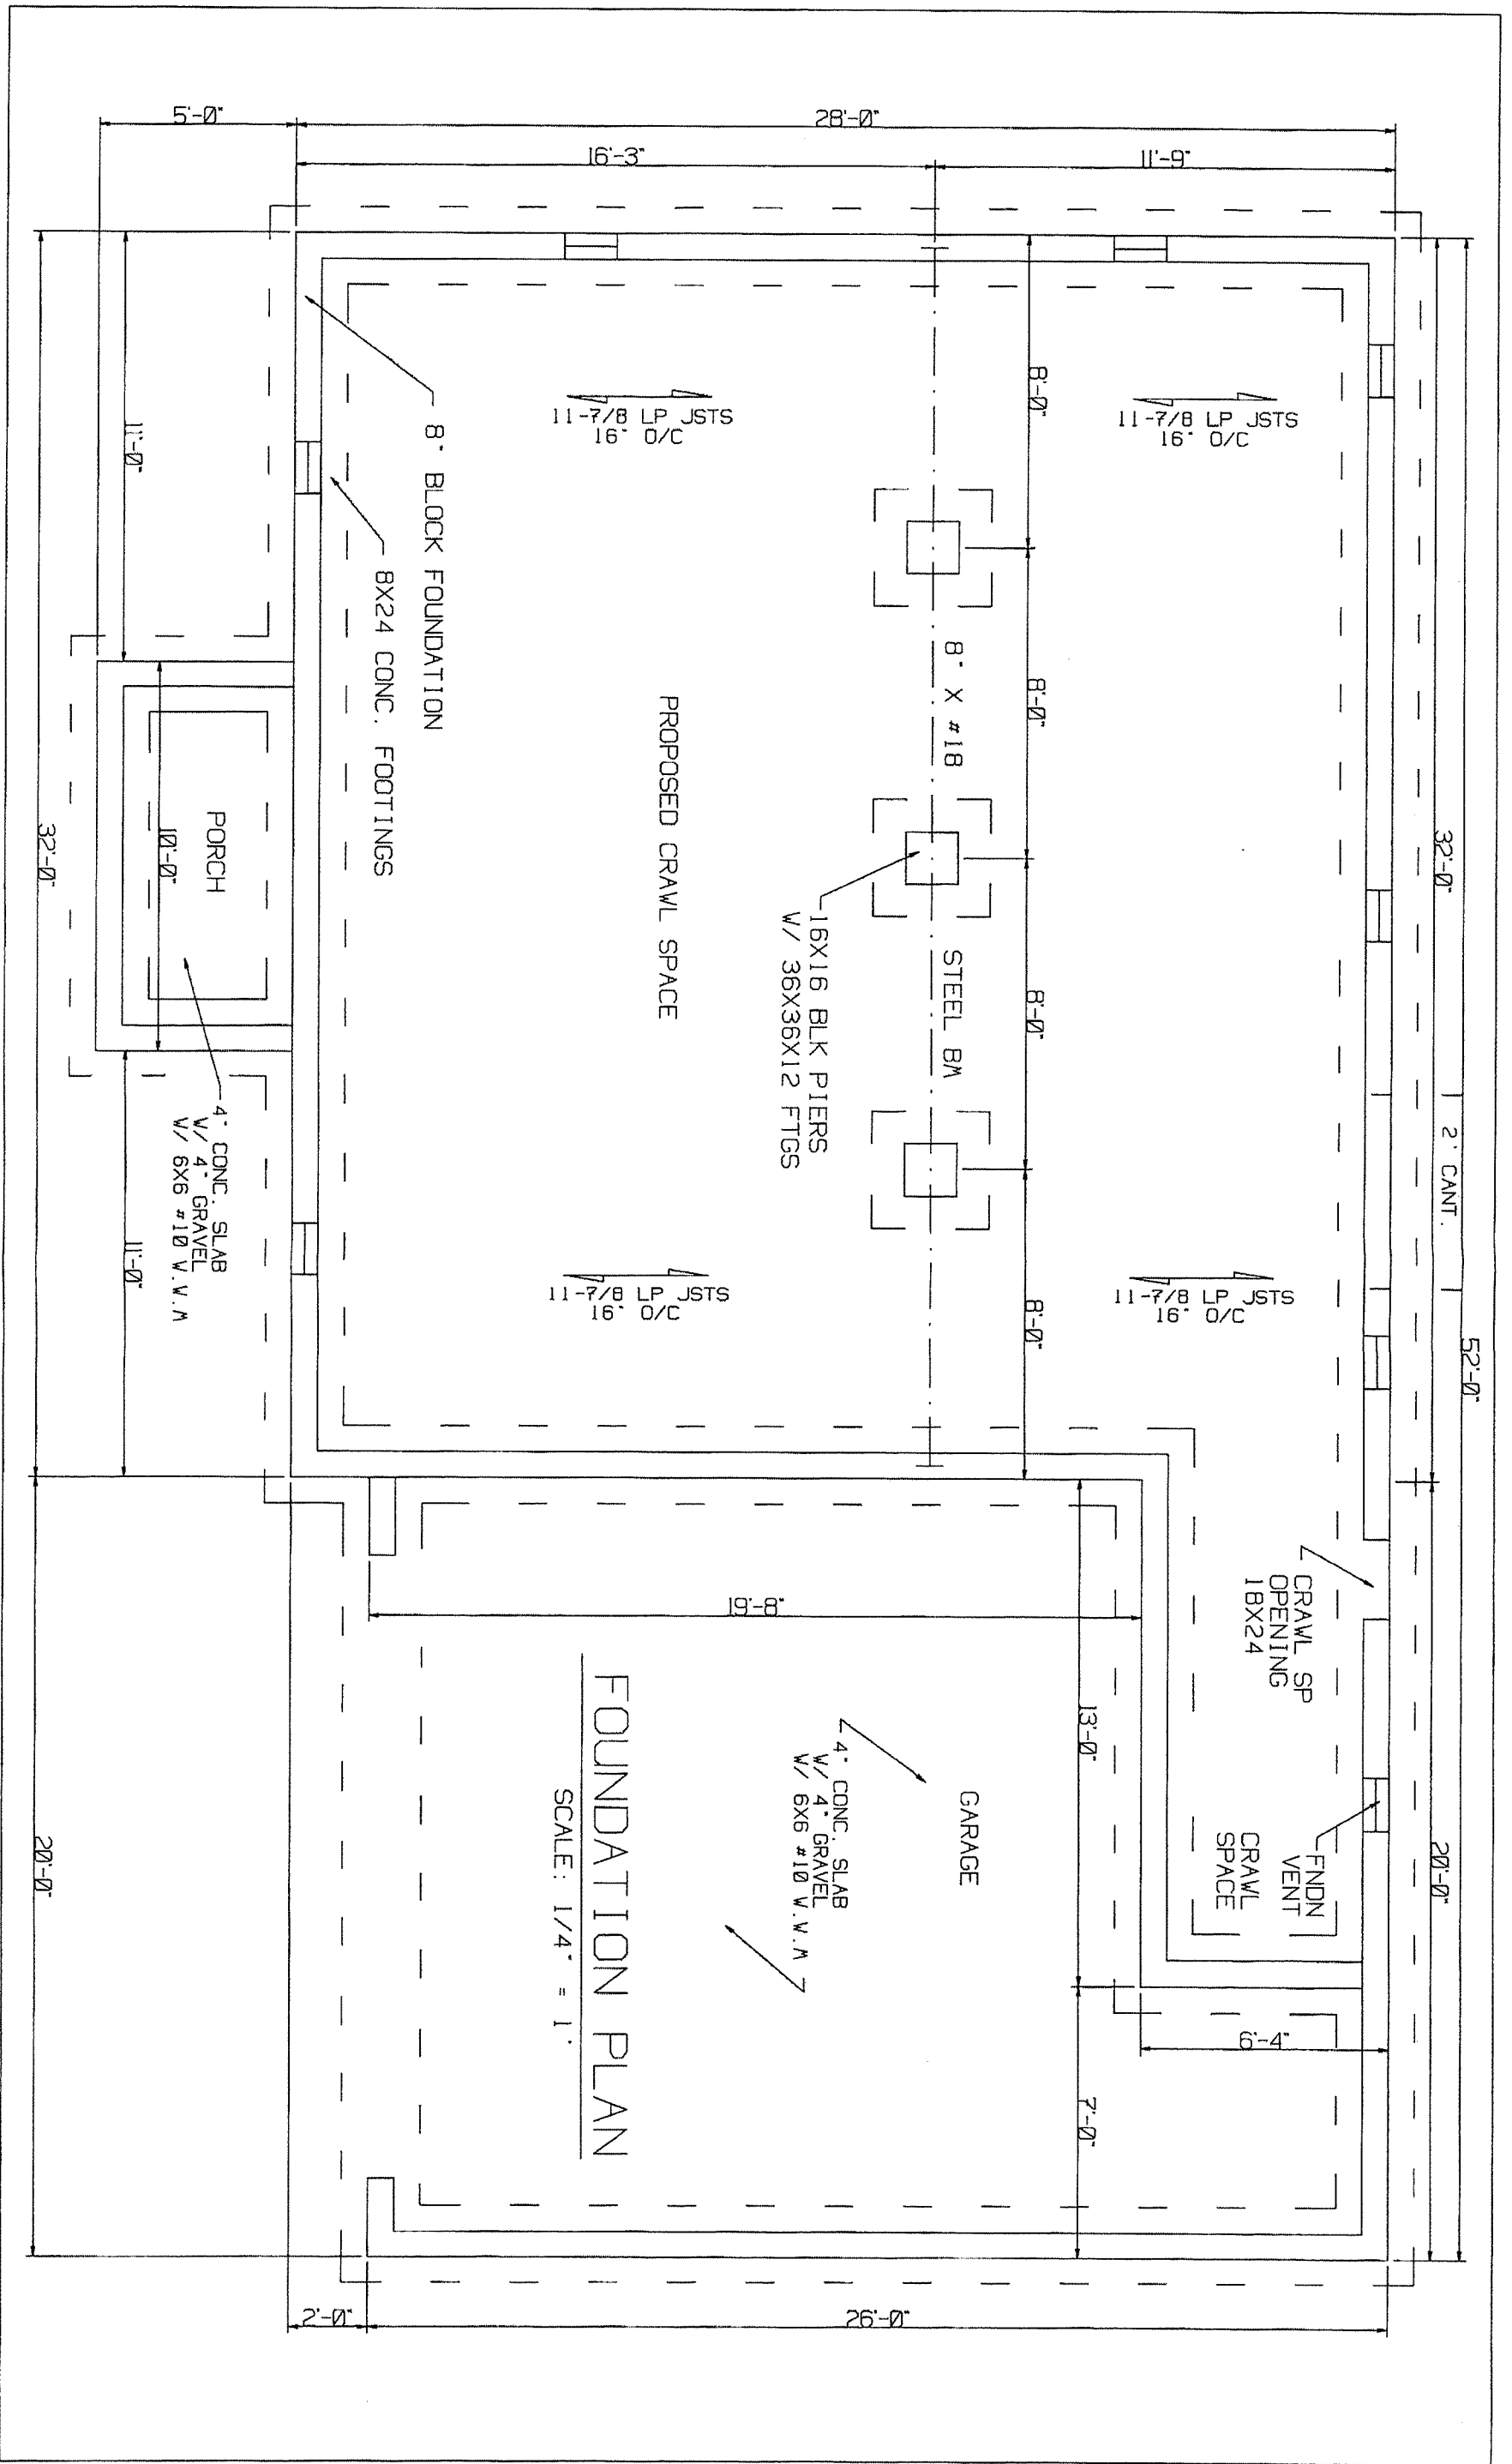

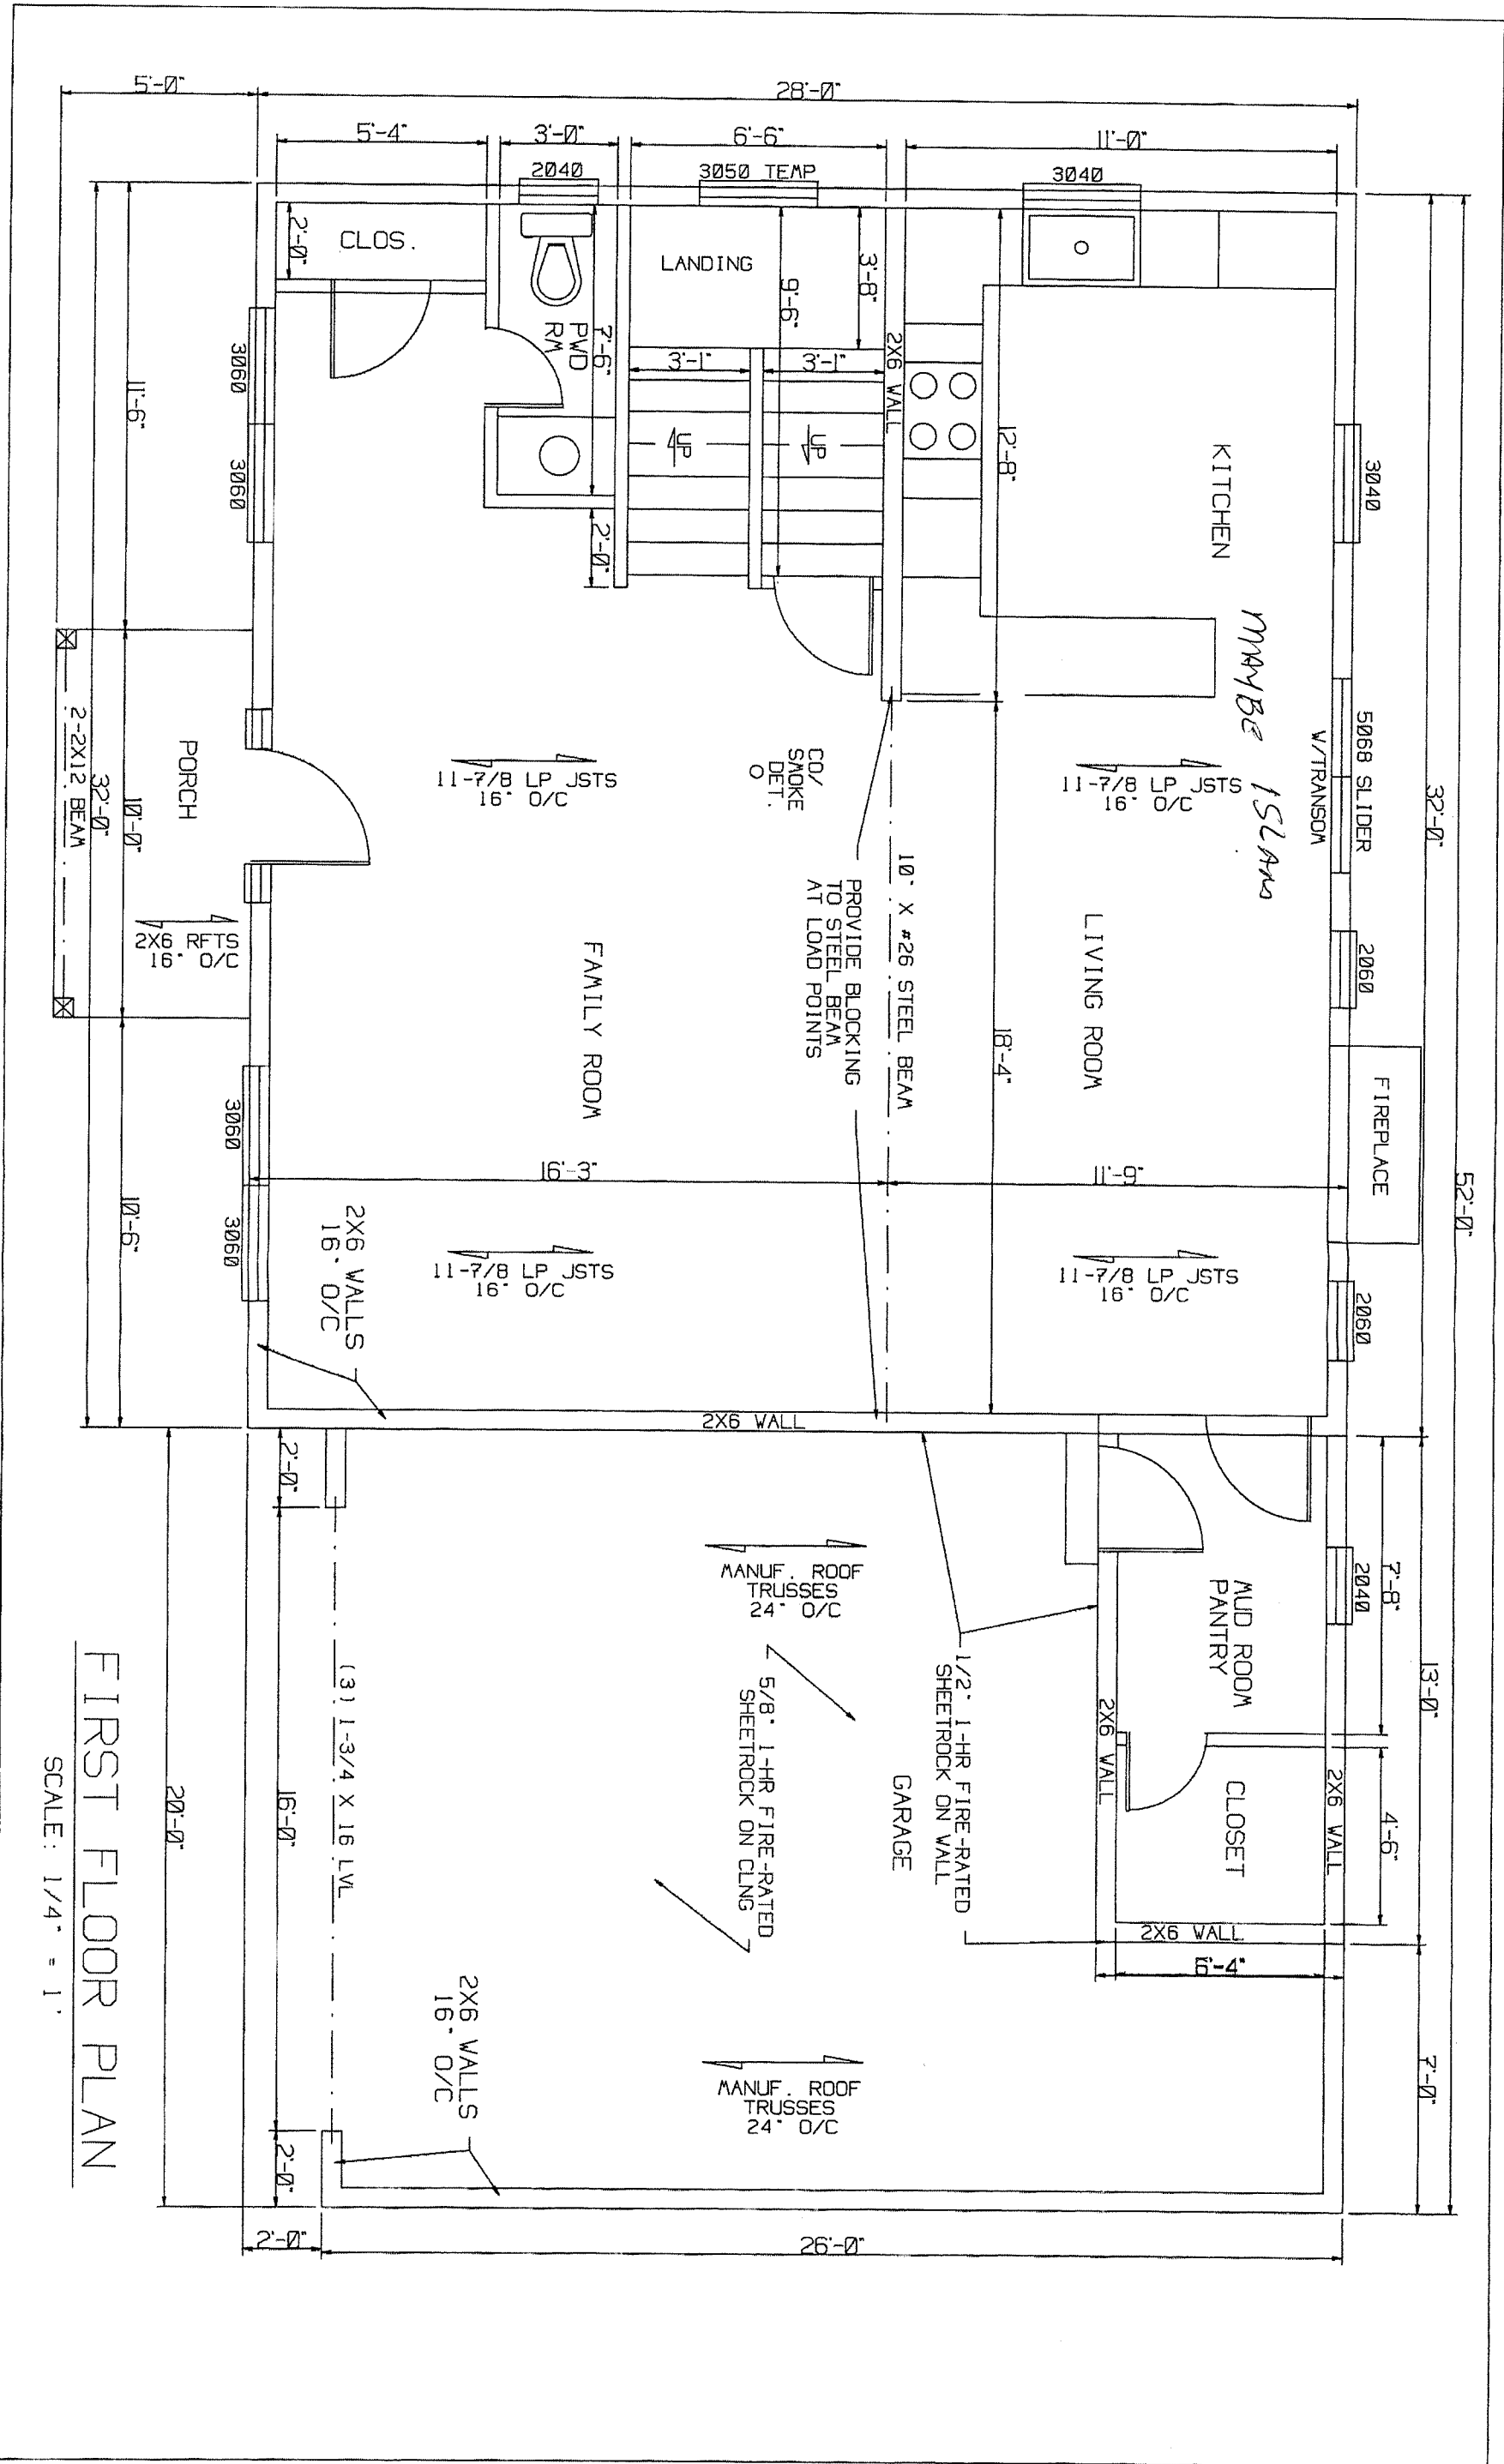

FIRST FLOOR PLAN

SCALE: 1/4" = 1'

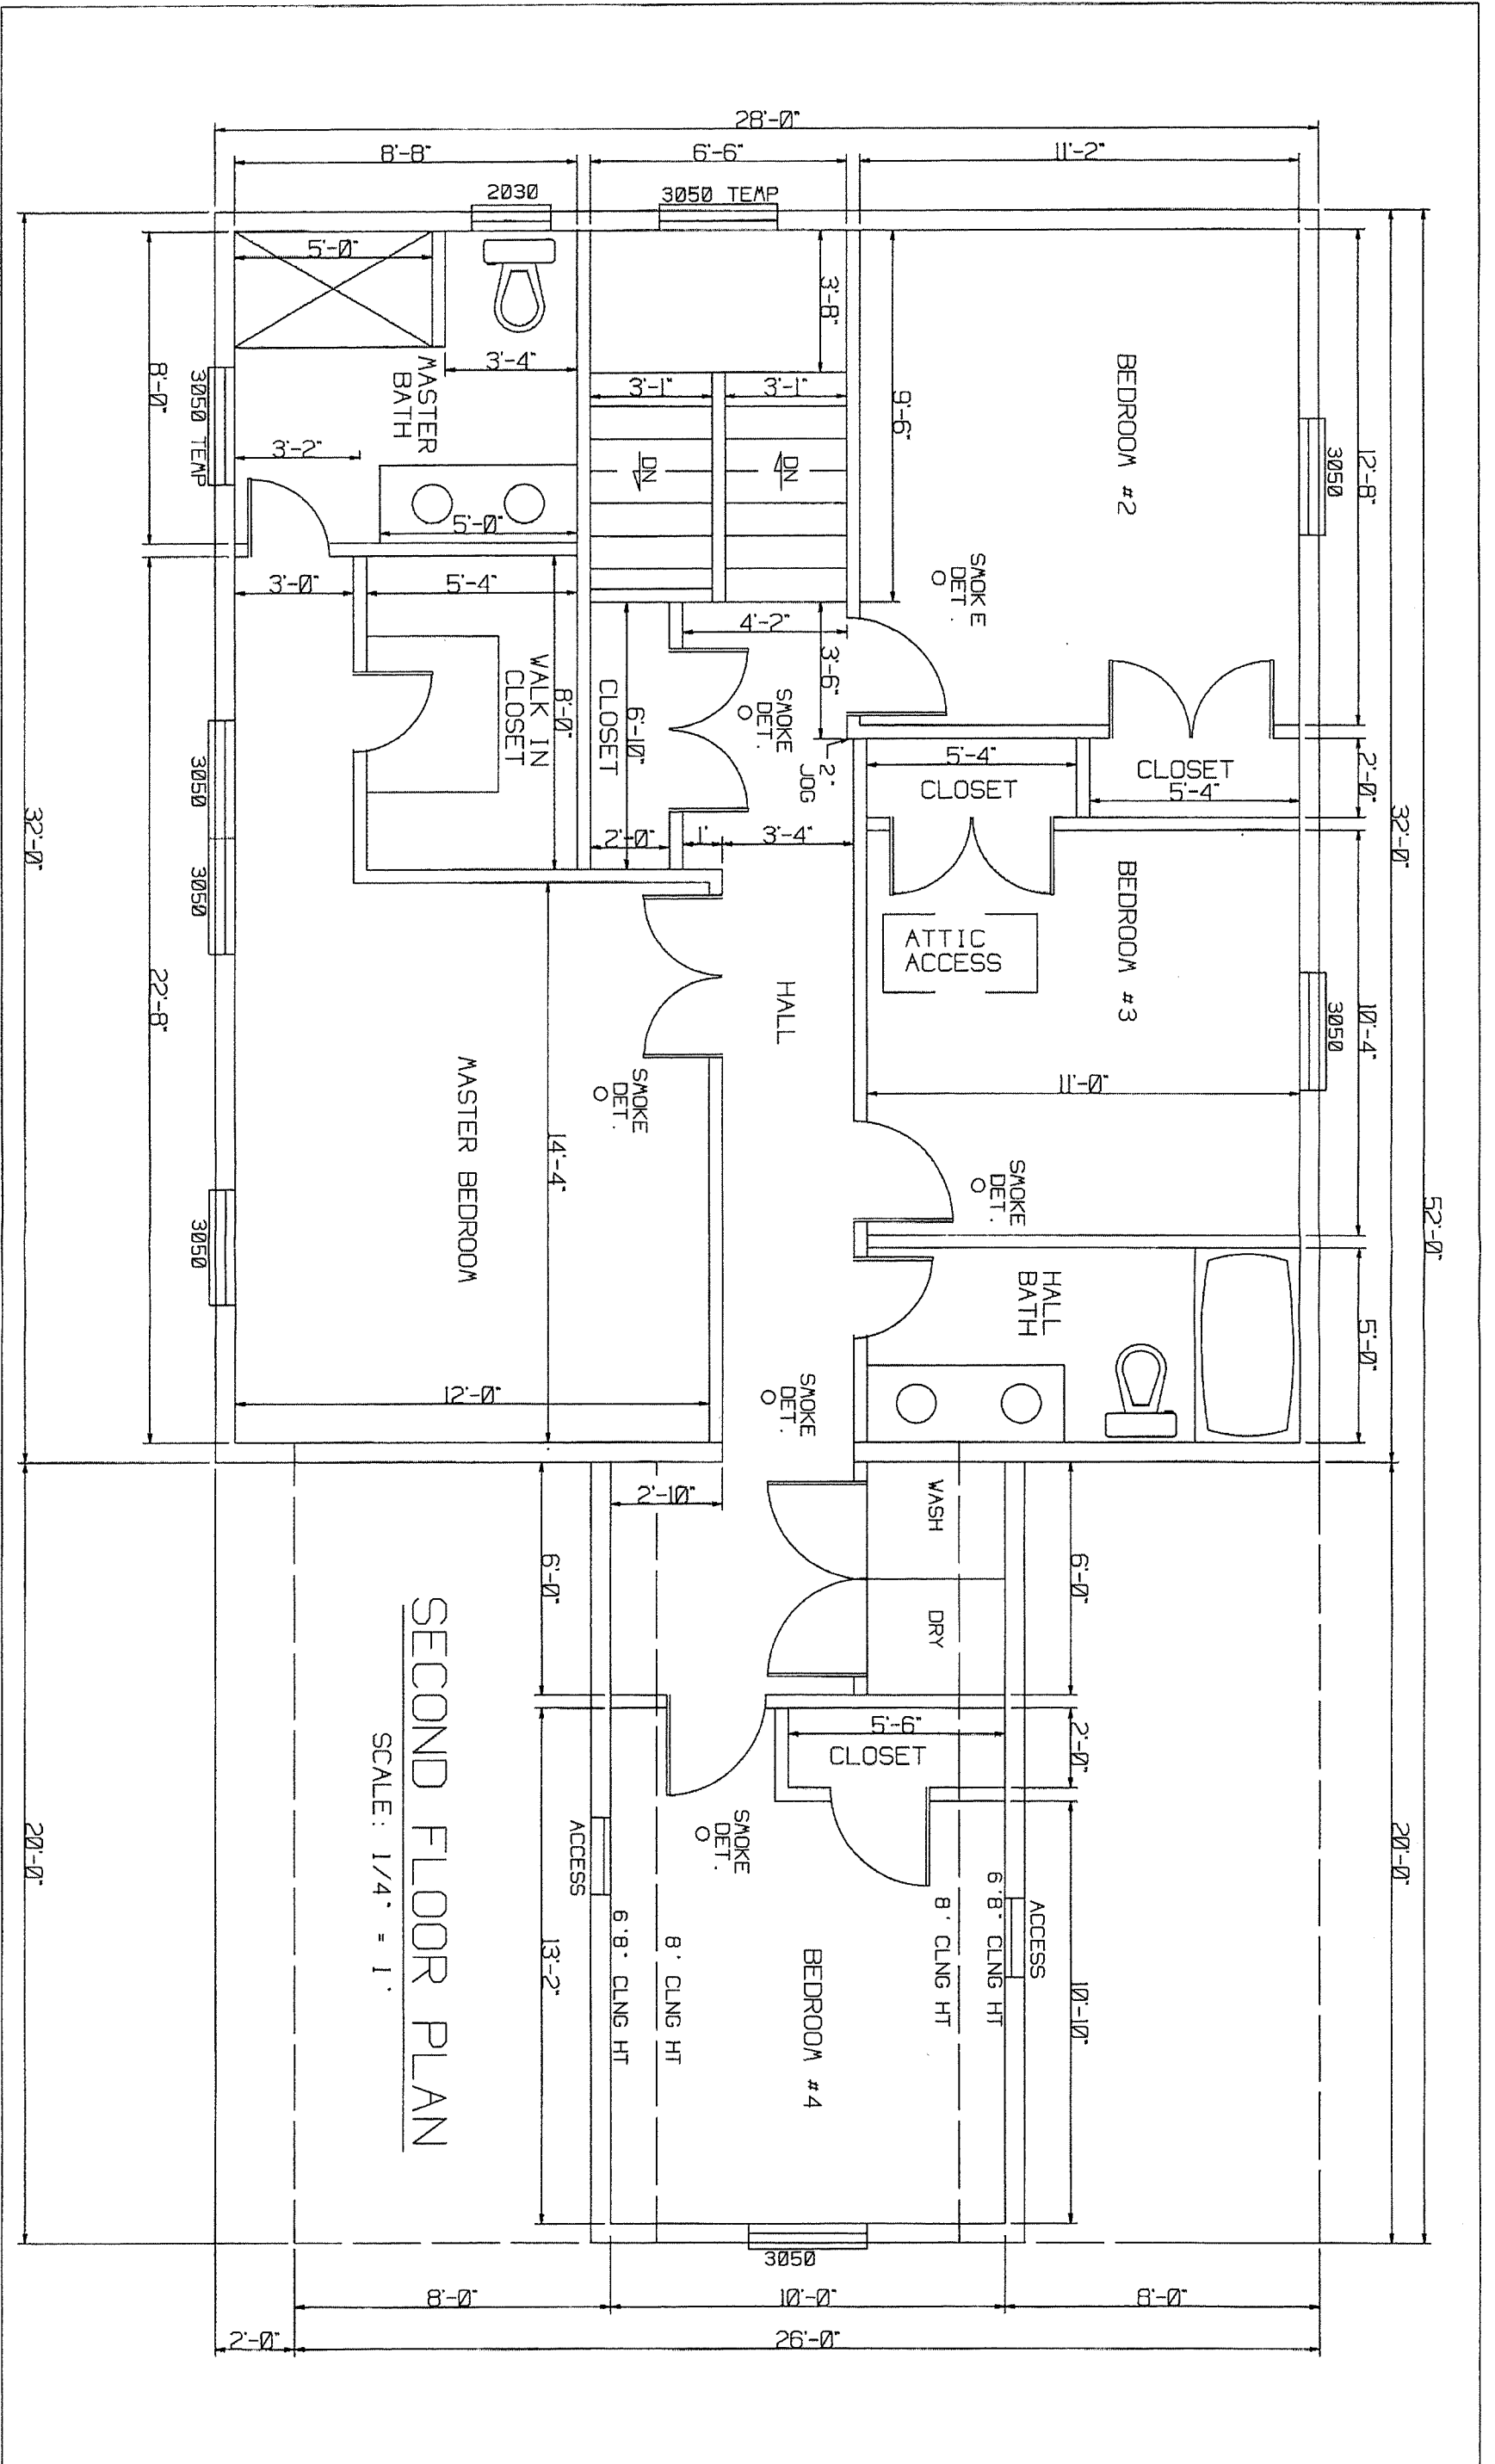

SECOND FLOOR PLAN

SCALE: 1/4" = 1'