


LDA
IDA

TAX MAP 56, BLOCK
ANNE ARUNDEL
DEPT OF REC
PO BOX 1
ANNAPOLIS, MD
TAX #01-000-0
L 2123 F
ZONED R

N 463,000

E 1,439,400

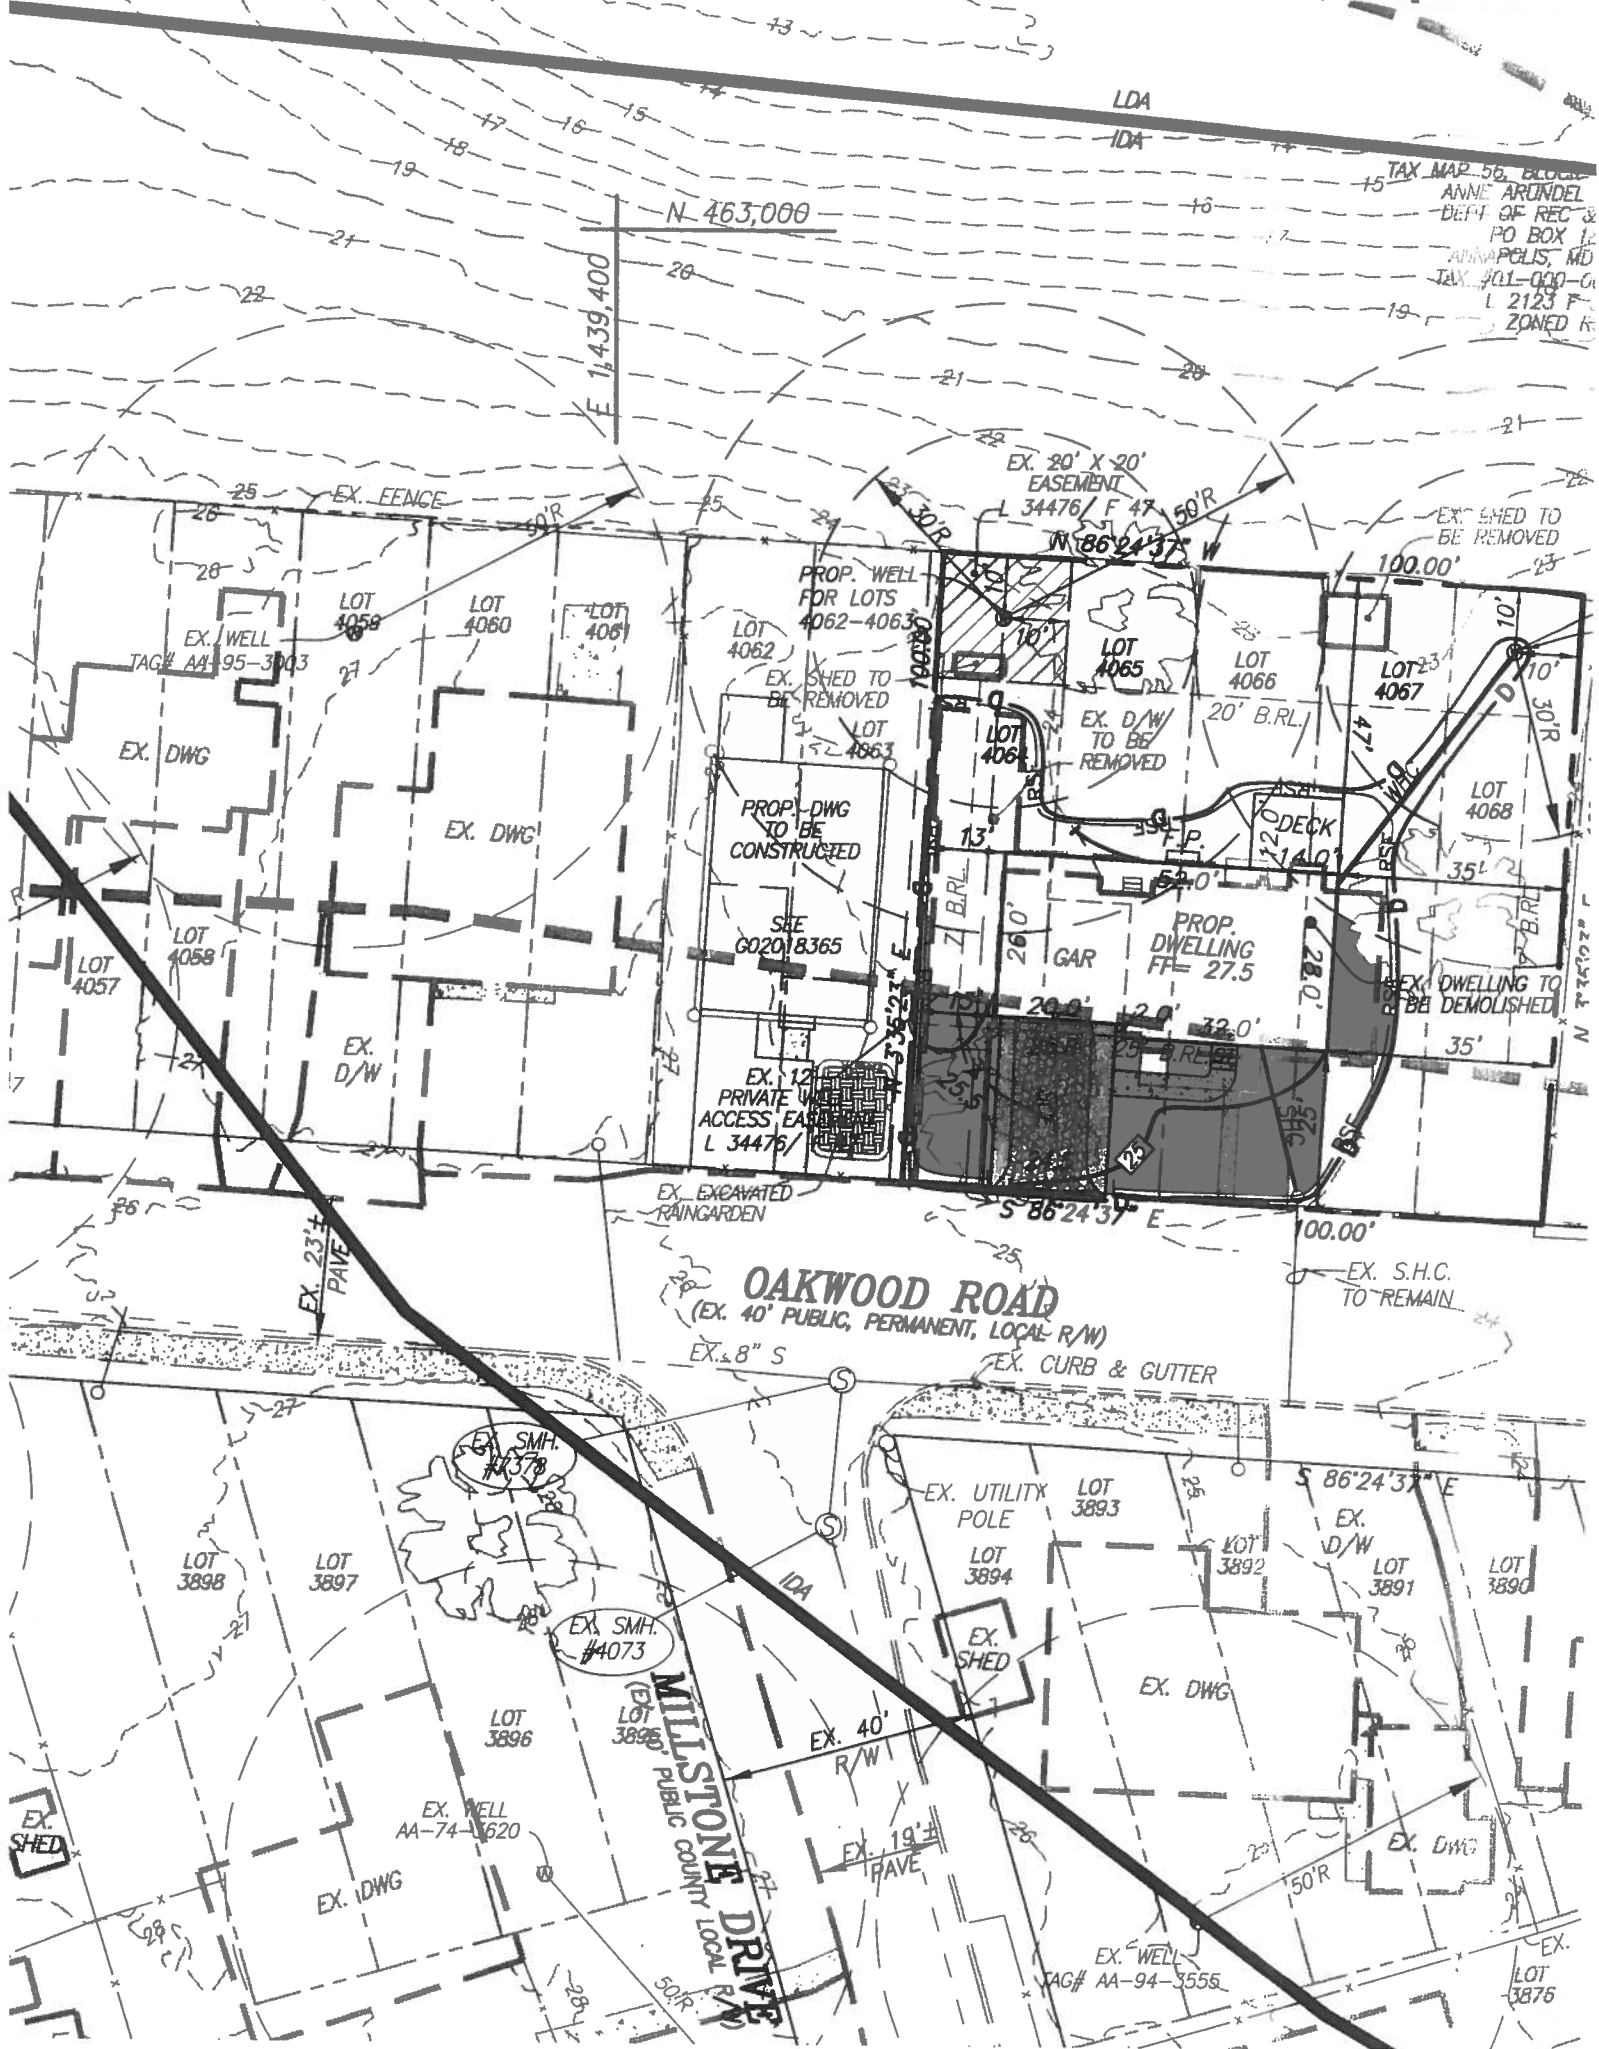

OAKWOOD ROAD

(EX. 40' PUBLIC, PERMANENT, LOCAL R/W)

EX. 8" S

EX. CURB & GUTTER

MILLSTONE DRIVE

(EX. 60' PUBLIC COUNTY LOCAL R/W)

EX. 40' R/W

EX. 19' PAVE

50'R

EX. WELL TAG# AA-94-3555

EX. LOT 3876