


E 1439550  
N 461950

+10

+22

+20

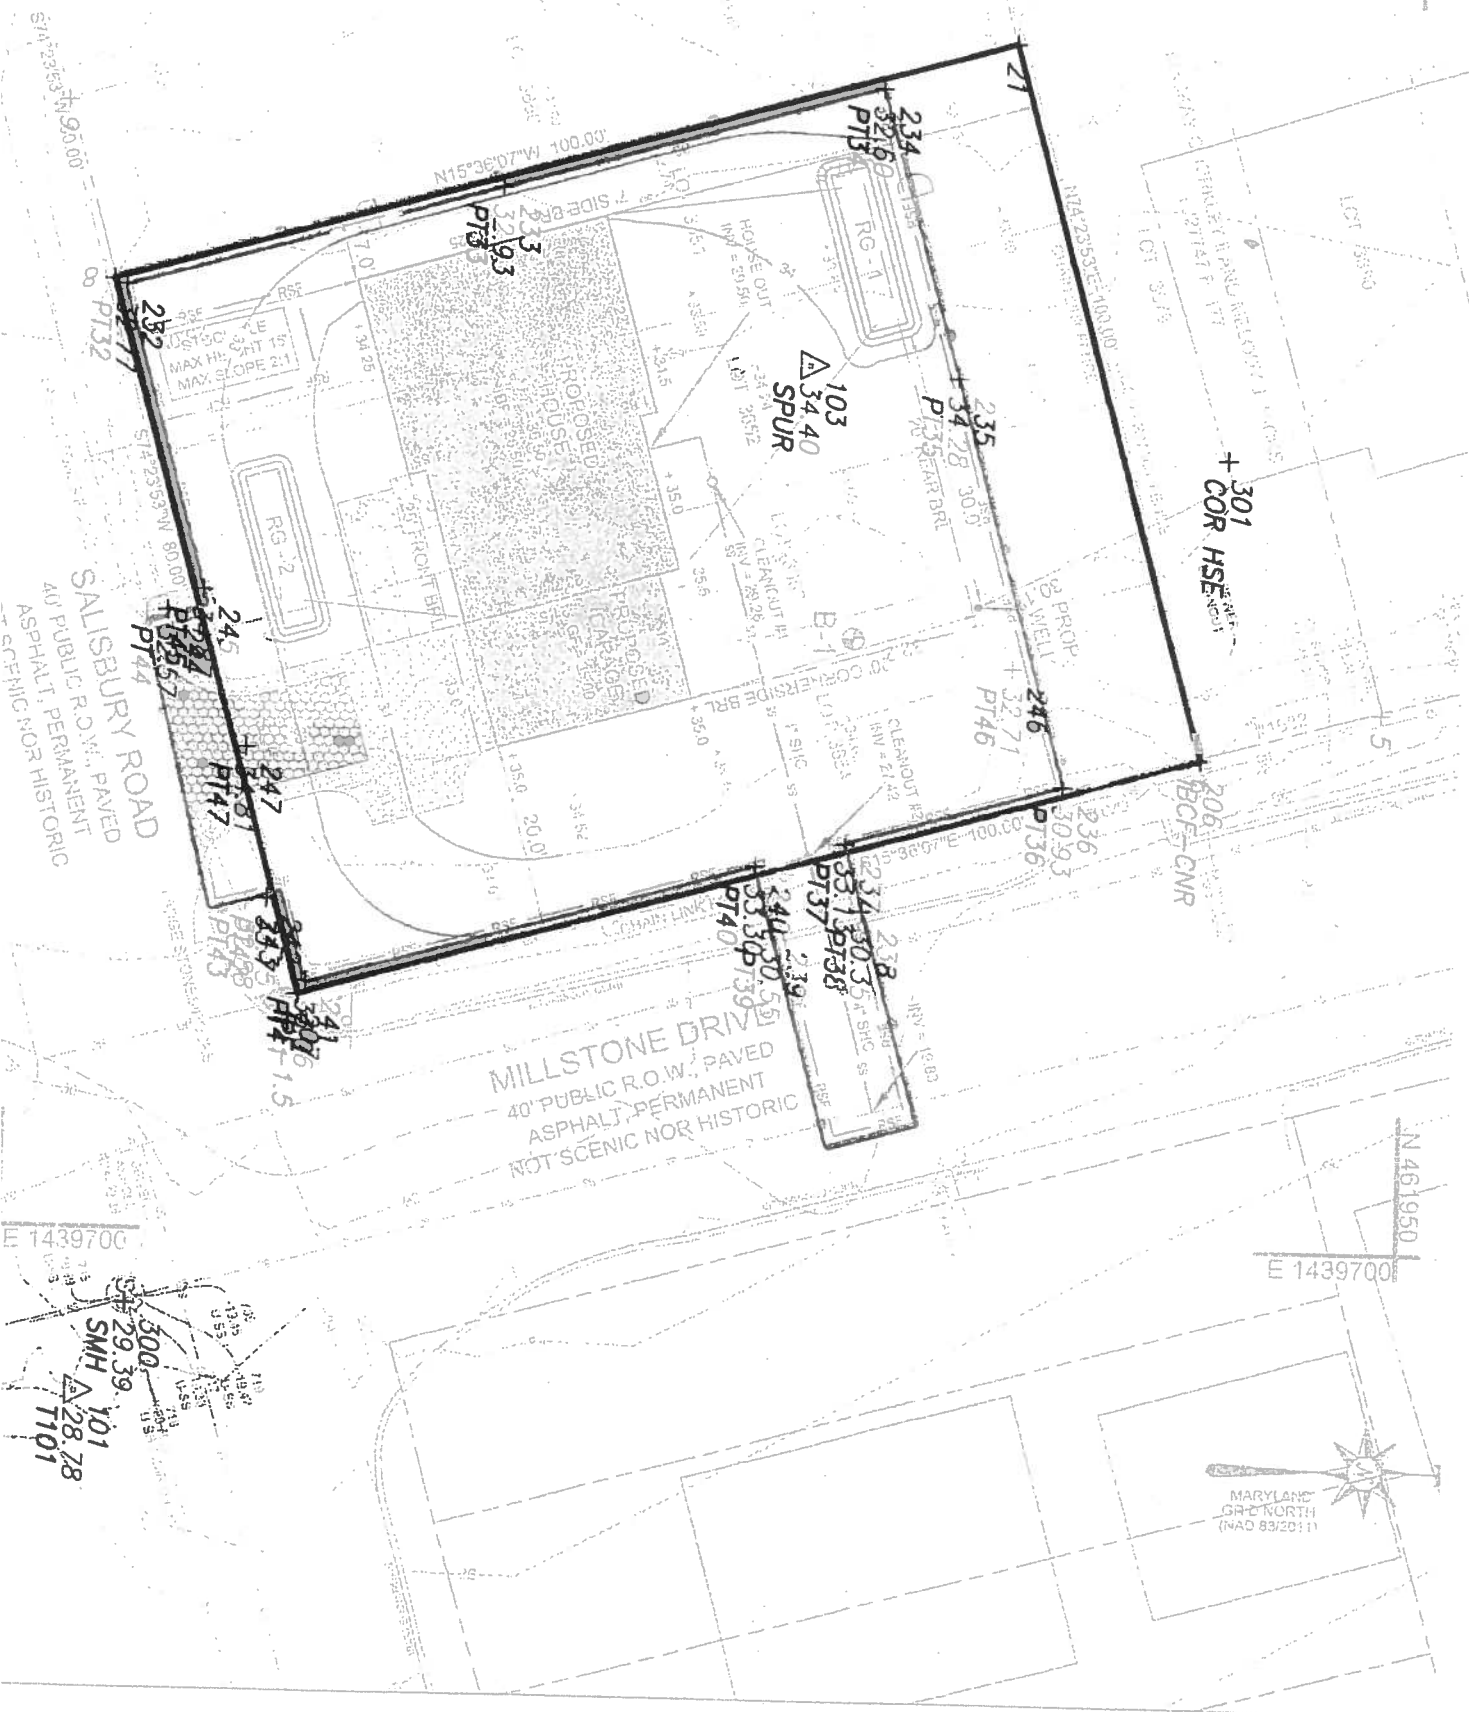

SALISBURY ROAD  
40' PUBLIC R.O.W. PAVED  
ASPHALT PERMANENT  
SCENIC NOR HISTORIC

MILLSTONE DRIVE  
40' PUBLIC R.O.W. PAVED  
ASPHALT PERMANENT  
NOT SCENIC NOR HISTORIC

+ 301  
COR HSE

206  
BCF-CNR

E 1439700

E 1439700

N 461950

